


DUCHESNE COUNTY SURVEY MONUMENT RECORD

SKETCH SHOWING MONUMENTS AND TIES

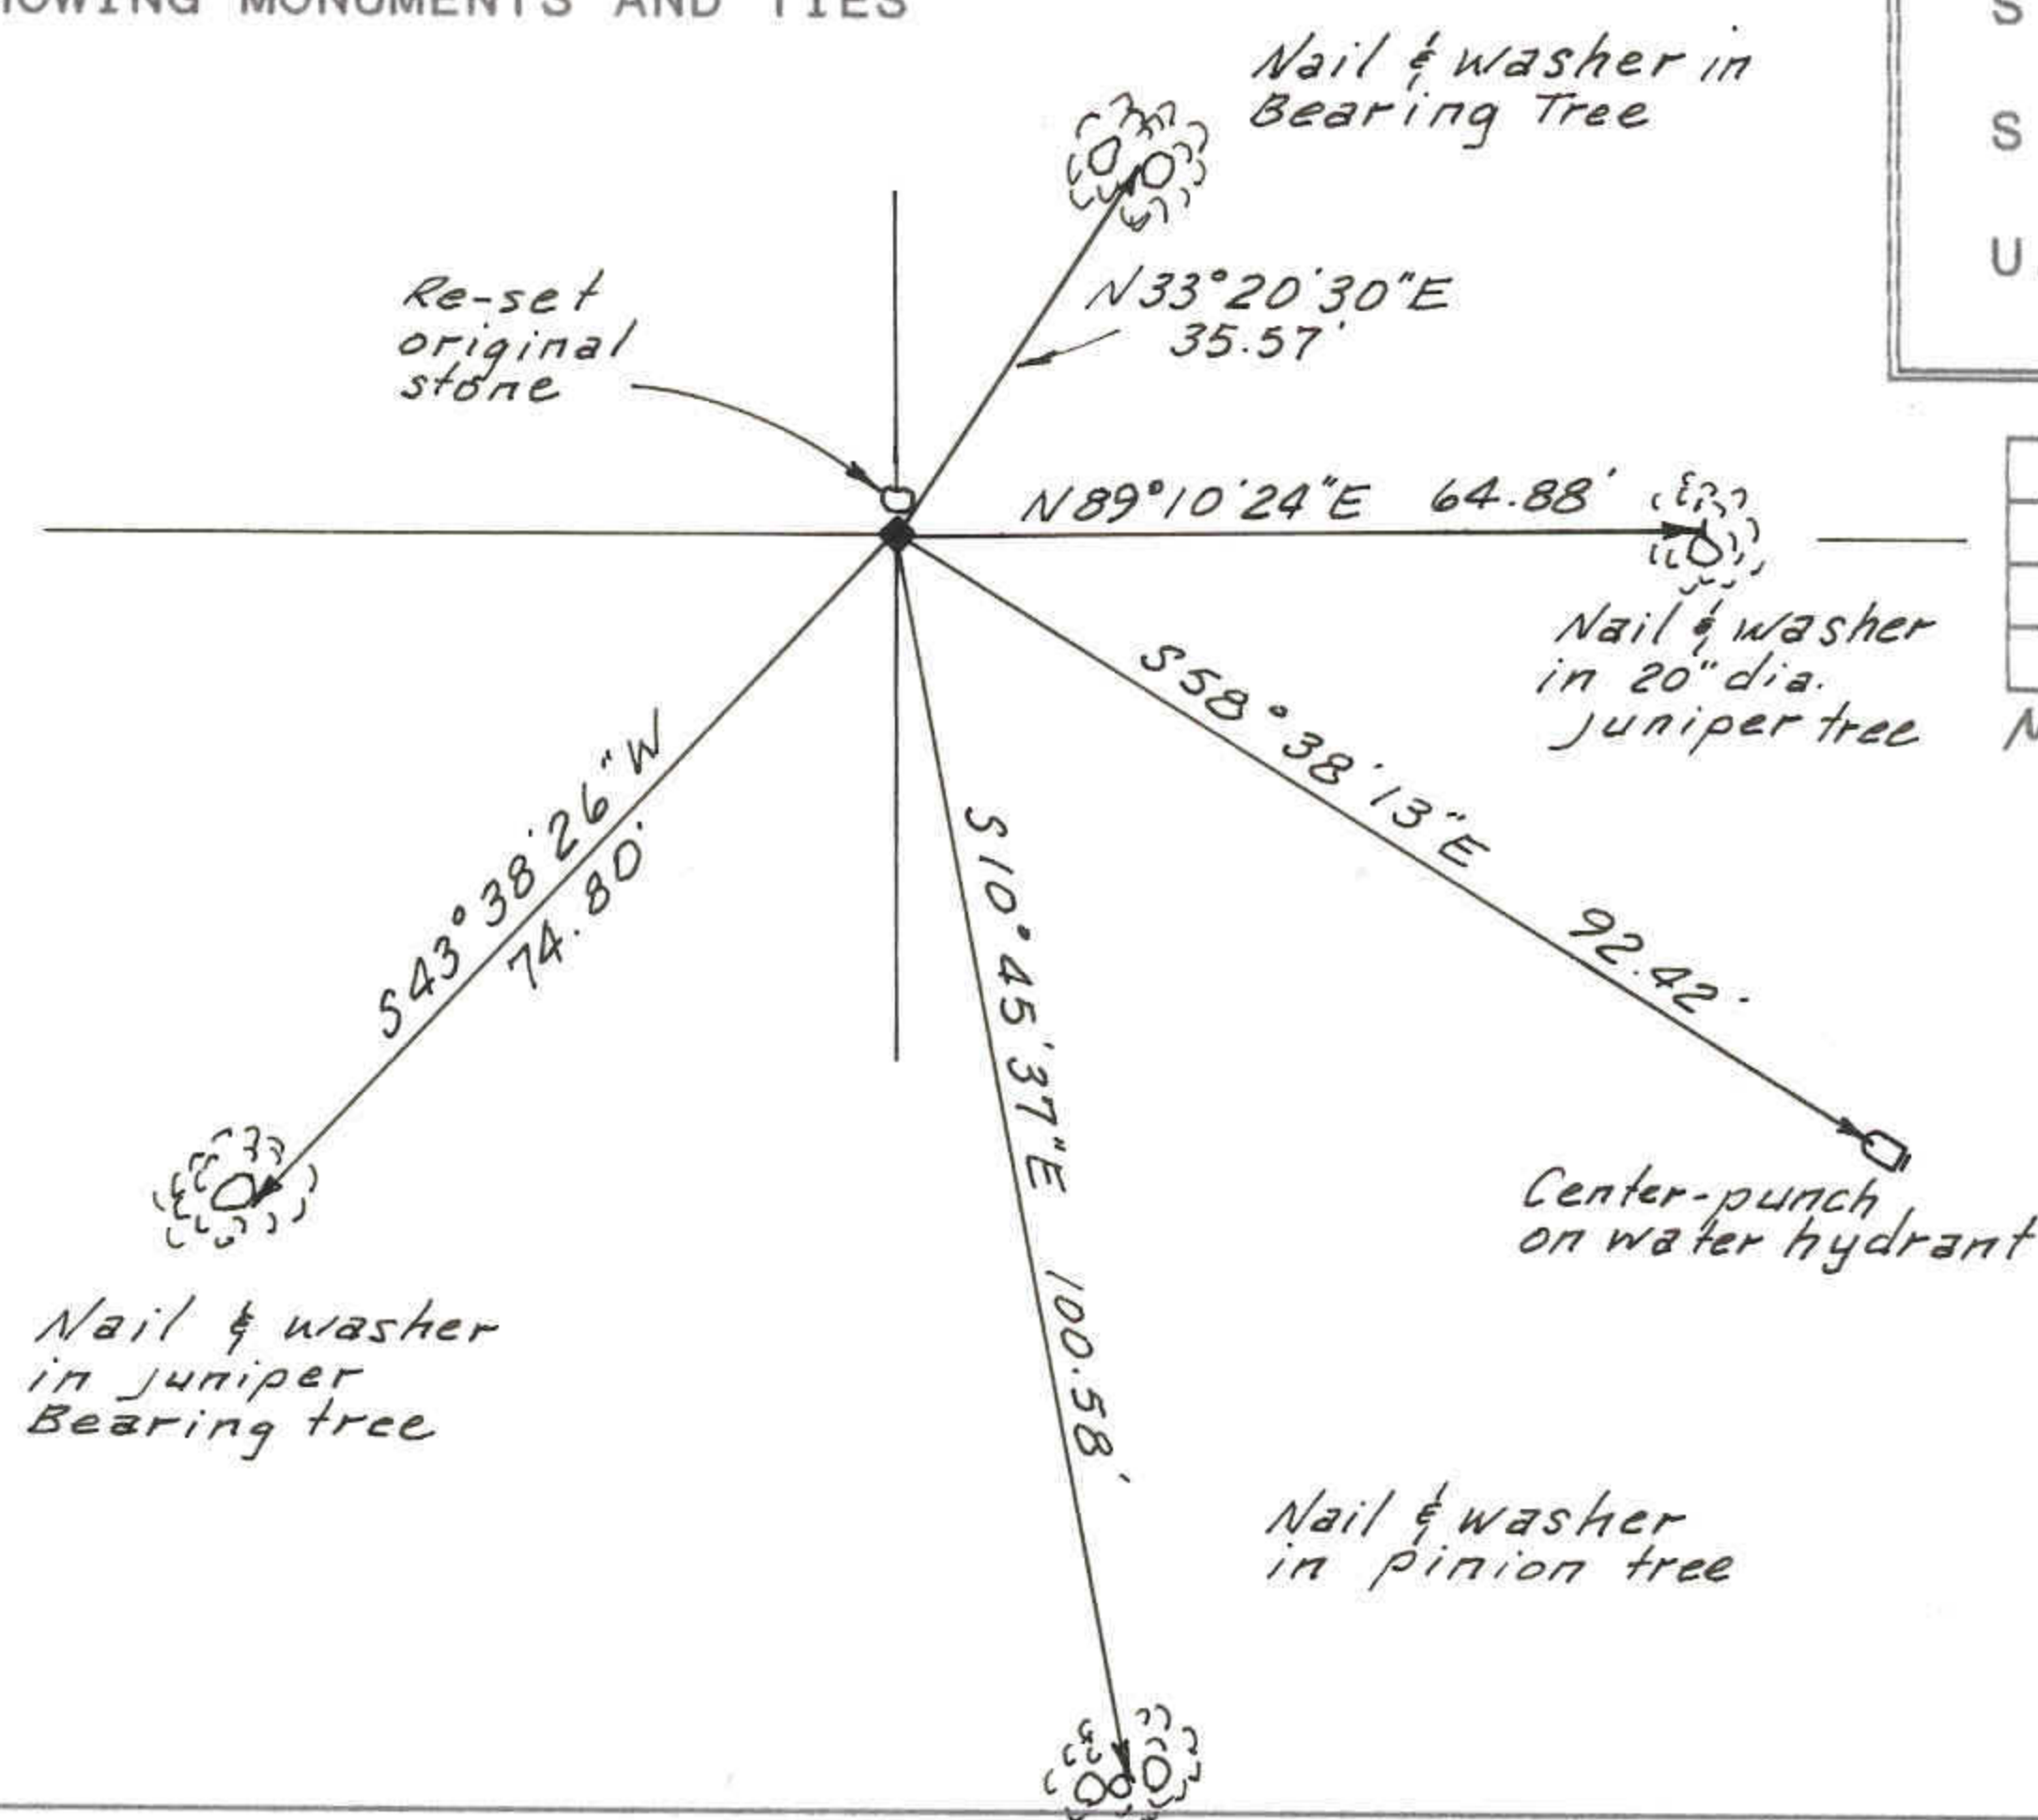

T3S R8W

S 18 | S 17

S 19 | S 20

U.S.B.&M.
1993

DESCRIPTION OF CORNER EVIDENCE FOUND

Found marked stone and stone mound.

DESCRIPTION OF MONUMENT AND ACCESSORIES ESTABLISHED TO PERPETUATE THE ORIGINAL LOCATION OF THE CORNER

Set 2-1/2" dia. aluminum Duchesne County monument, stamped:
 DUCHESNE COUNTY

T3S R8W
 S 18 | S 17
 S 19 | S 20

Set stone alongside and referenced as shown.

1993
 SURVEY

STATE PLANE COORDINATE DATA

CERTIFICATION

I Jerry D. Allred, Registered Land Surveyor, State of Utah, hereby certify that I have performed or reviewed the work done on the diagrammed corner as reported on this recordation form and approve same.

Date 16 Apr '93

Jerry D. Allred
 Signature of Surveyor

3817
 Reg. No.

5 19 Mar 03